

- NOTES:**
- 1) SELECTED GRANITE PAVING TO DECK SURFACE FOR PEDESTRIAN AREAS.
  - 2) PAVING TO LINE SIDE PATH FINISHED IN GRANITE TO MATCH PEDESTRIAN AREAS WITH IN-SET LIGHTING AND STAINLESS STEEL STRIPS.
  - 3) ZONE FOR LUAS TO BE DIFFERENTIATED BY DARK DURABLE SURFACE (TO BE AGREED WITH RPA).
  - 4) BESPOKE LIGHTING AND LUAS CABLE MASTS.
  - 5) SEATING AND PLANTERS.

**PLAN**  
 A1 SCALE 1:100  
 A3 SCALE 1:200



No.	Revision Stage	Date	By	Chk'd Date	App'd




Arena House, Arena Road,  
 Sandyford, Dublin 18.  
 Tel : +353 1 294 0800  
 Fax : +353 1 294 0820  
 e-mail : info@rod.ie  
 www.roughanodonovan.com

Project Title MARLBOROUGH STREET PUBLIC TRANSPORT PRIORITY BRIDGE			
Drawing Title BRIDGE PLAN OF DECK			
Drawn: EP	Job No: 08135	Drawing No:	Rev:
Scale: (A1) AS SHOWN	Date: OCT'08	<b>FIG 3.4</b>	

Ordnance Survey Ireland Licence No EN 0006508  
 © Ordnance Survey Ireland and Government of Ireland.

DO NOT SCALE USE FIGURED DIMENSIONS ONLY



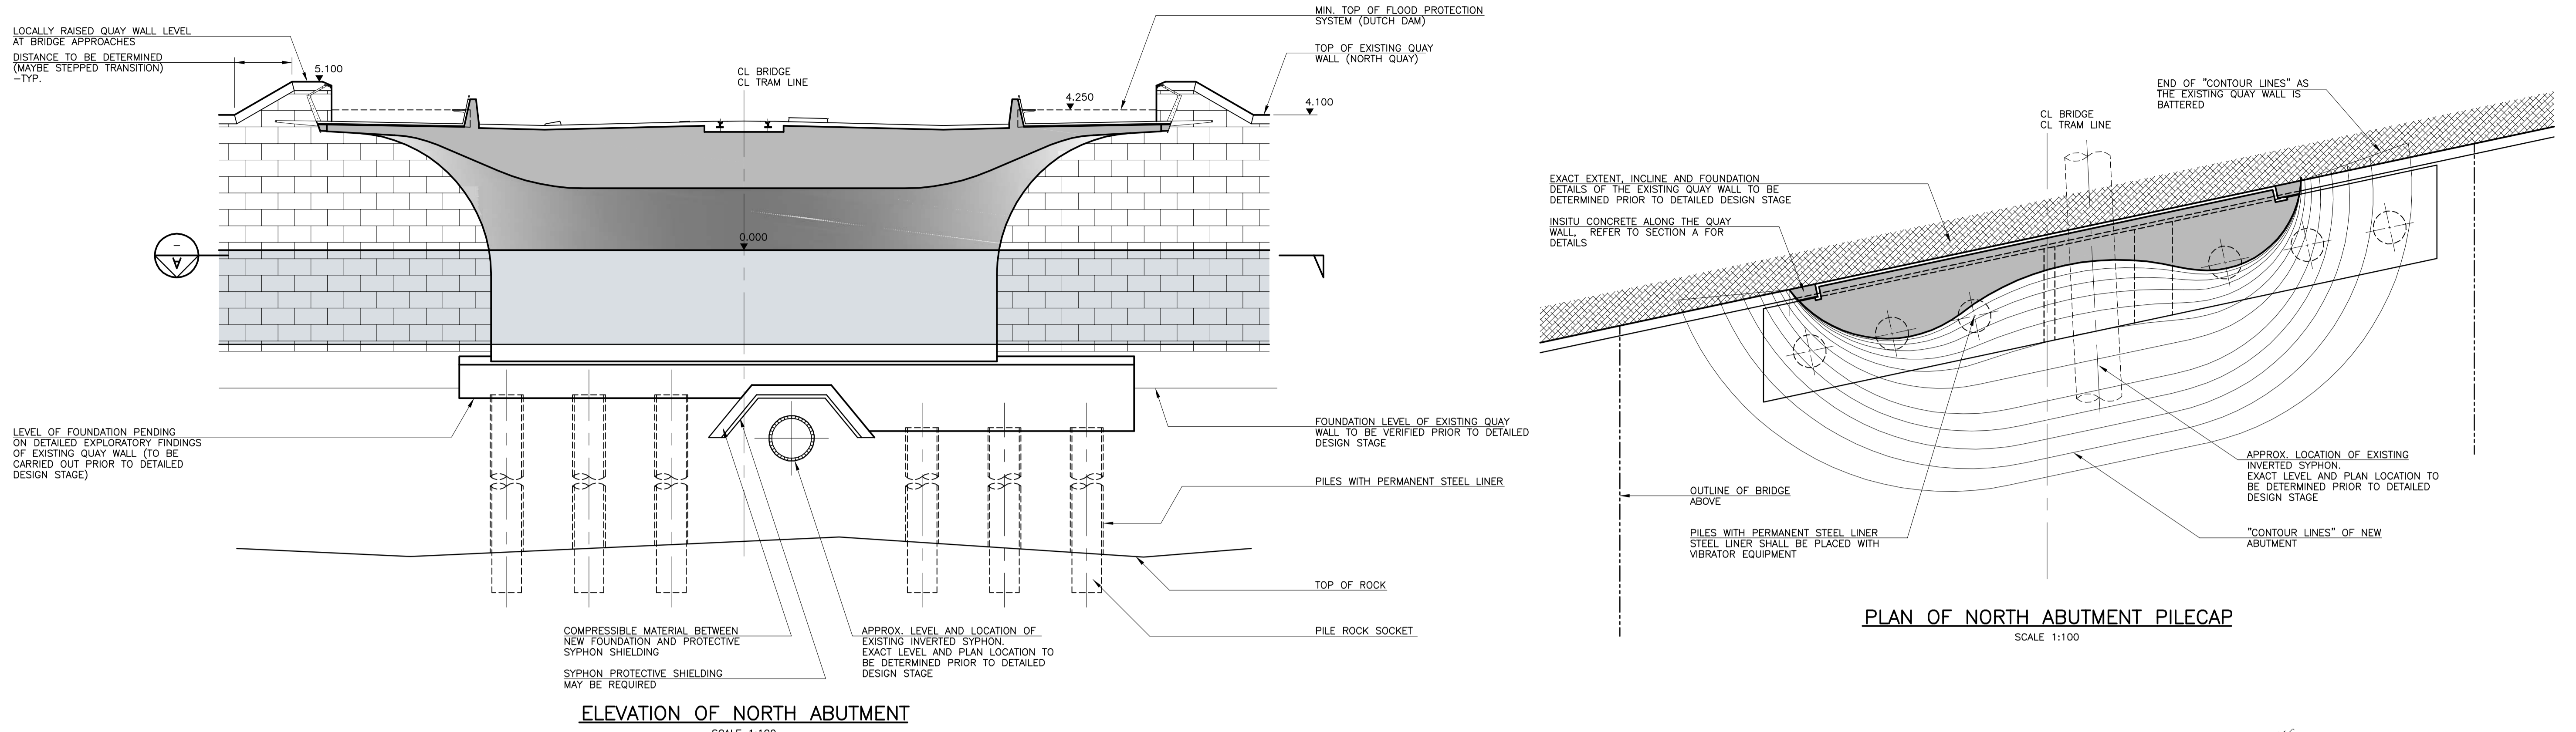


**ELEVATION OF NORTH ABUTMENT**

SCALE 1:100

**PLAN OF NORTH ABUTMENT PILECAP**

SCALE 1:100

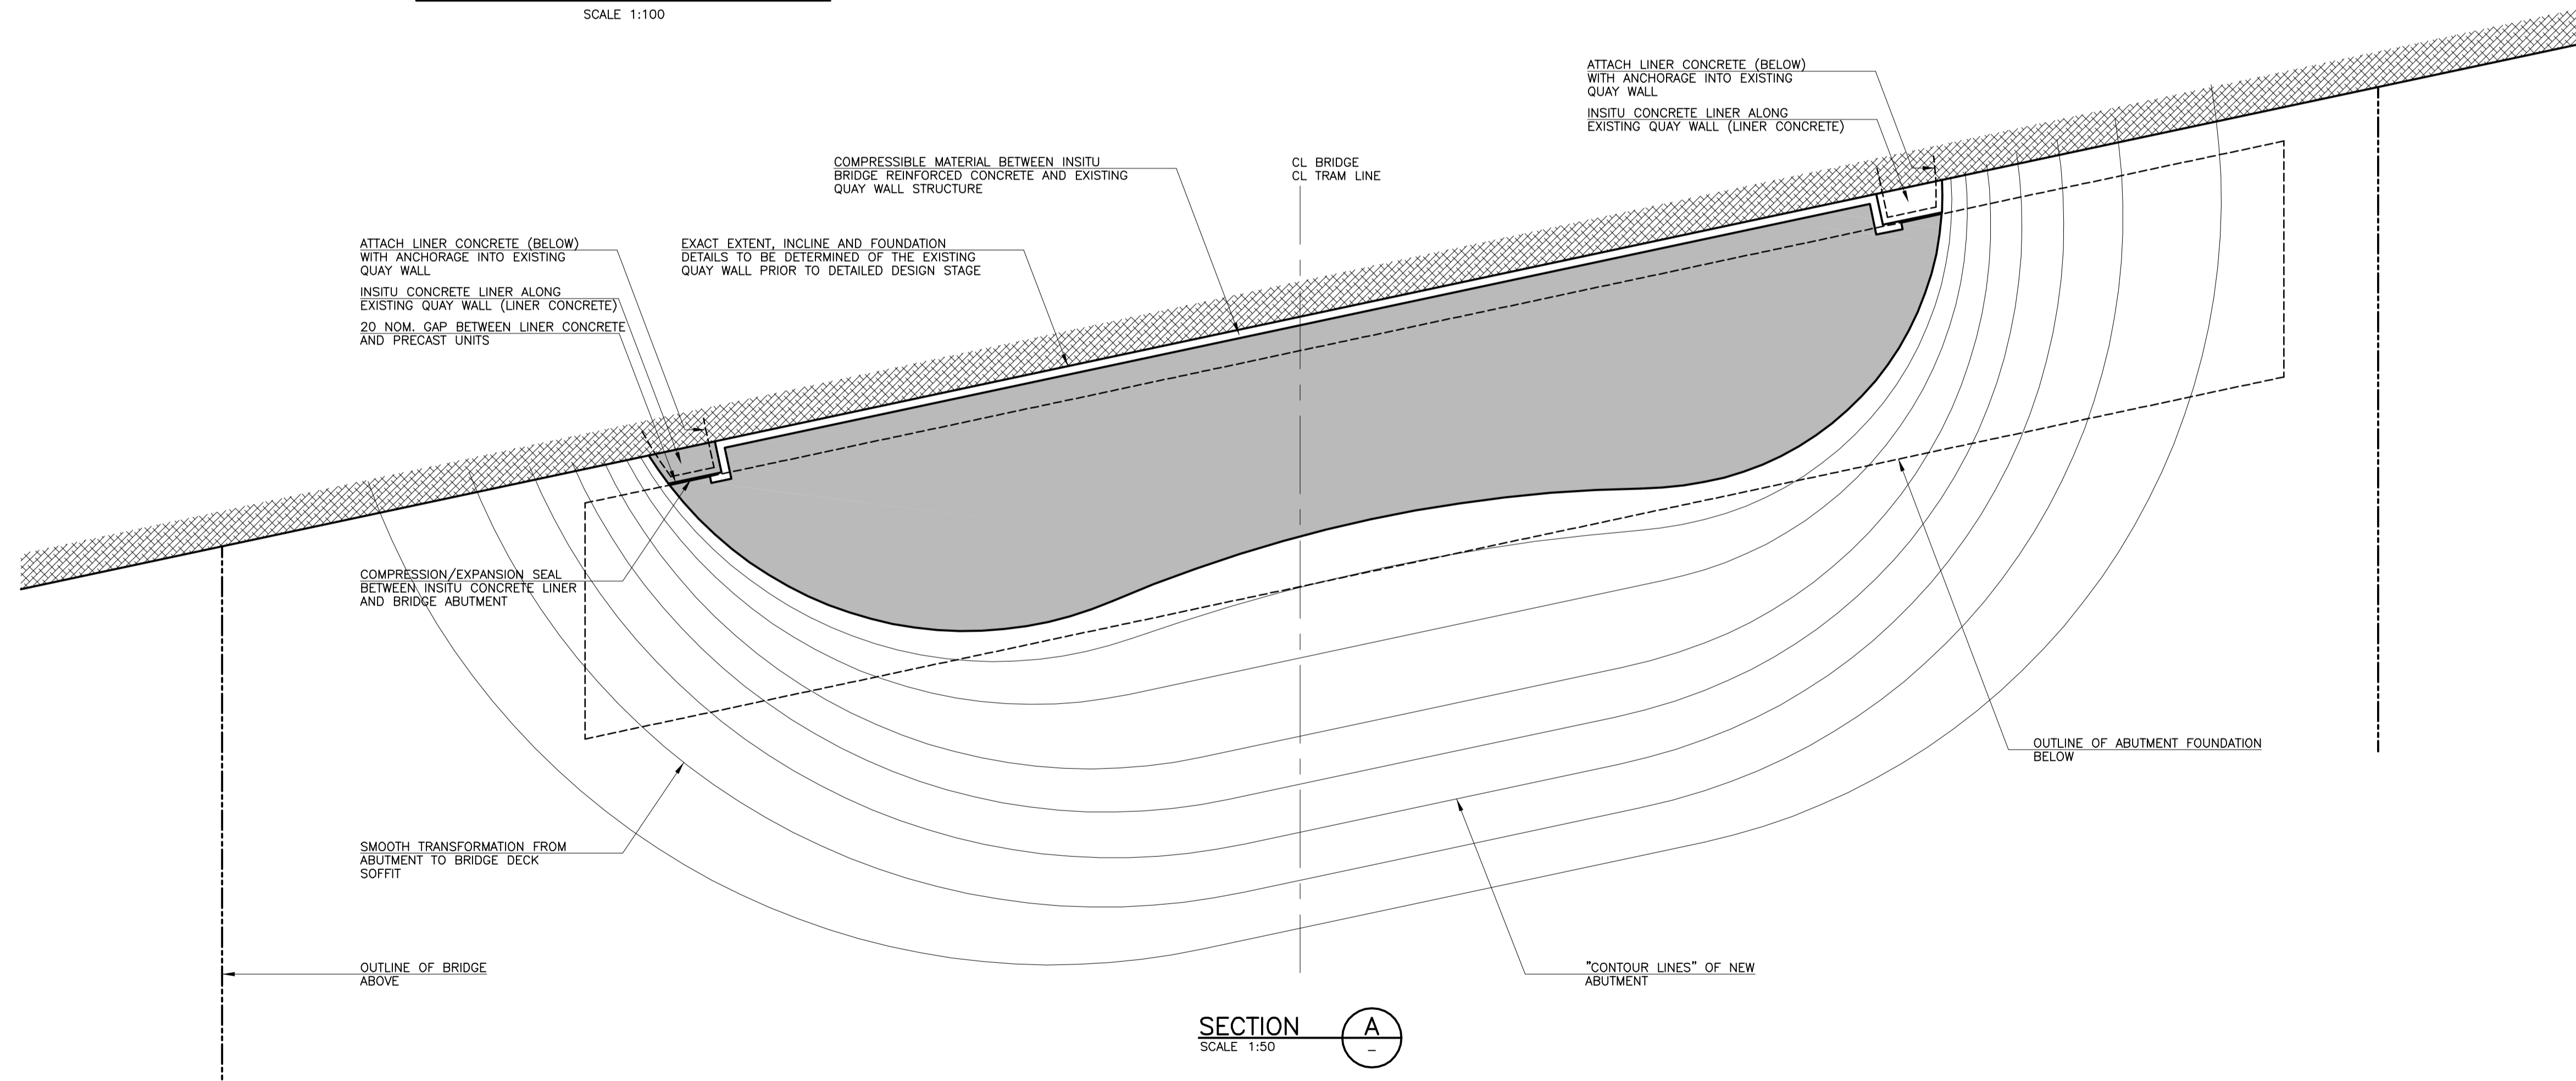

**SECTION A-A**

SCALE 1:50



No.	Revision	Date	By	Chk'd	App'd
	Stage				
	PRELIMINARY				
	APPROVAL				
	TENDER				
	CONSTRUCTION				



Arena House, Arena Road,  
Sandyford, Dublin 18.  
Tel : +353 1 294 0800  
Fax : +353 1 294 0820  
e-mail : info@rod.ie  
www.roughanodonovan.com

Project Title <b>MARLBOROUGH STREET PUBLIC TRANSPORT PRIORITY BRIDGE</b>			
Drawing Title <b>ABUTMENT ELEVATION</b>			
Drawn: EP	Job No: 08.135	Drawing No:	Rev:
Scale: (A1) AS SHOWN	Date: OCT 08	<b>FIG 3.6</b>	





